



Second Floor (Unchanged)



Third Floor

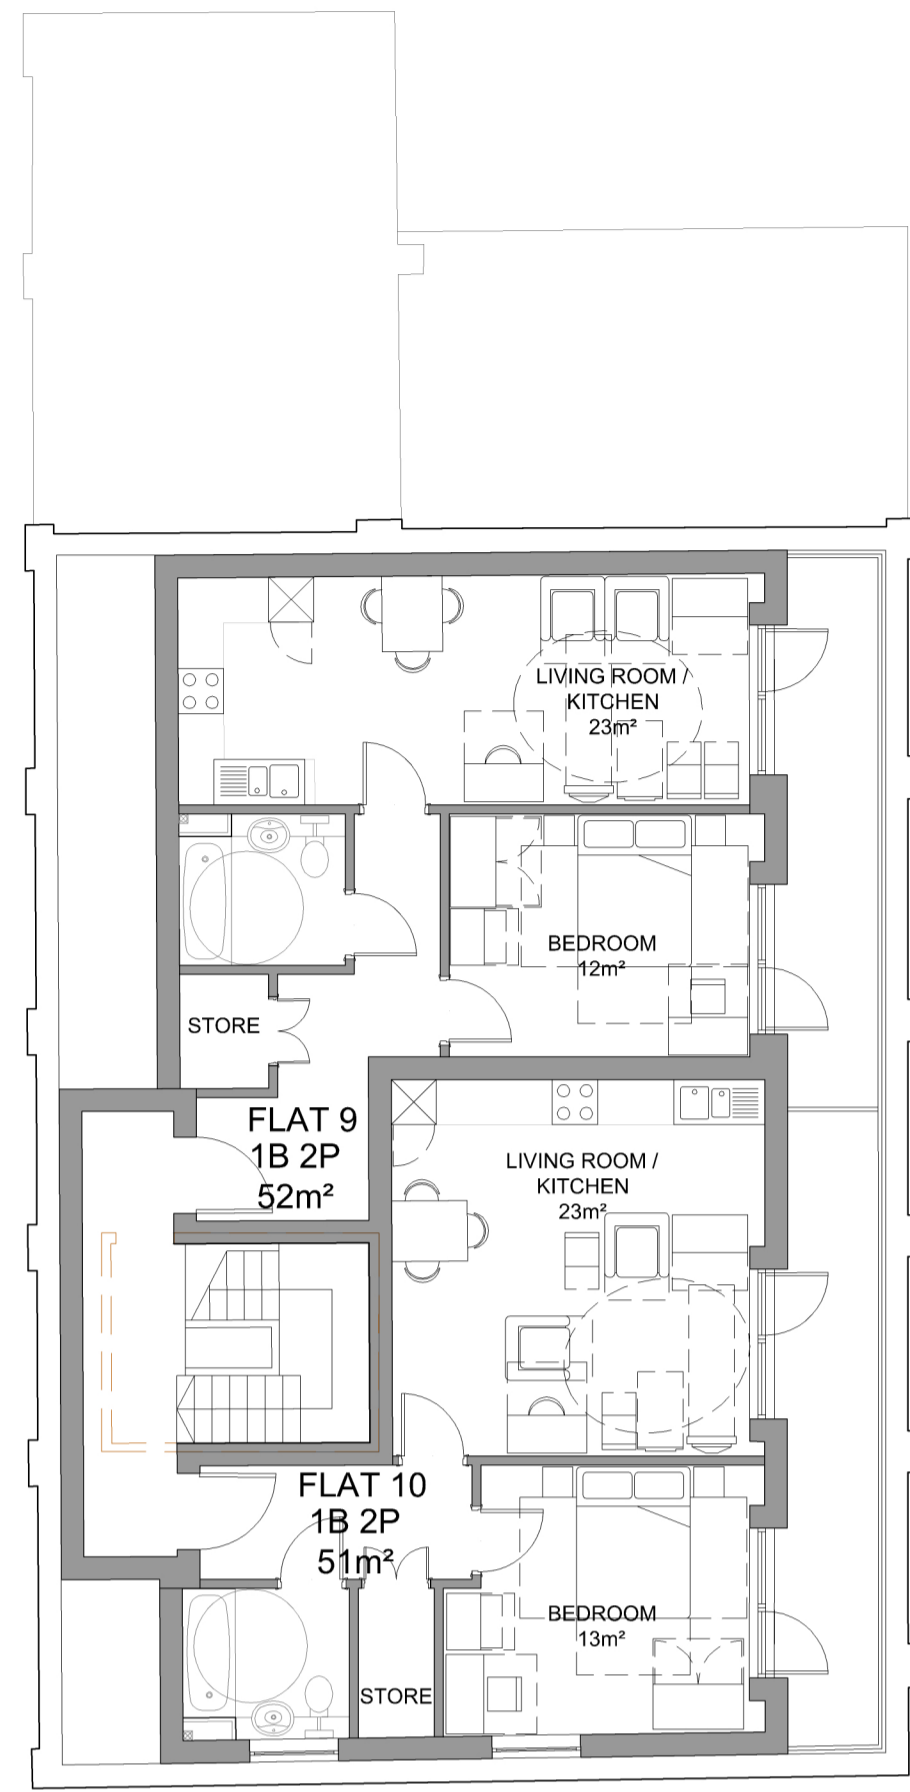


Street Scene

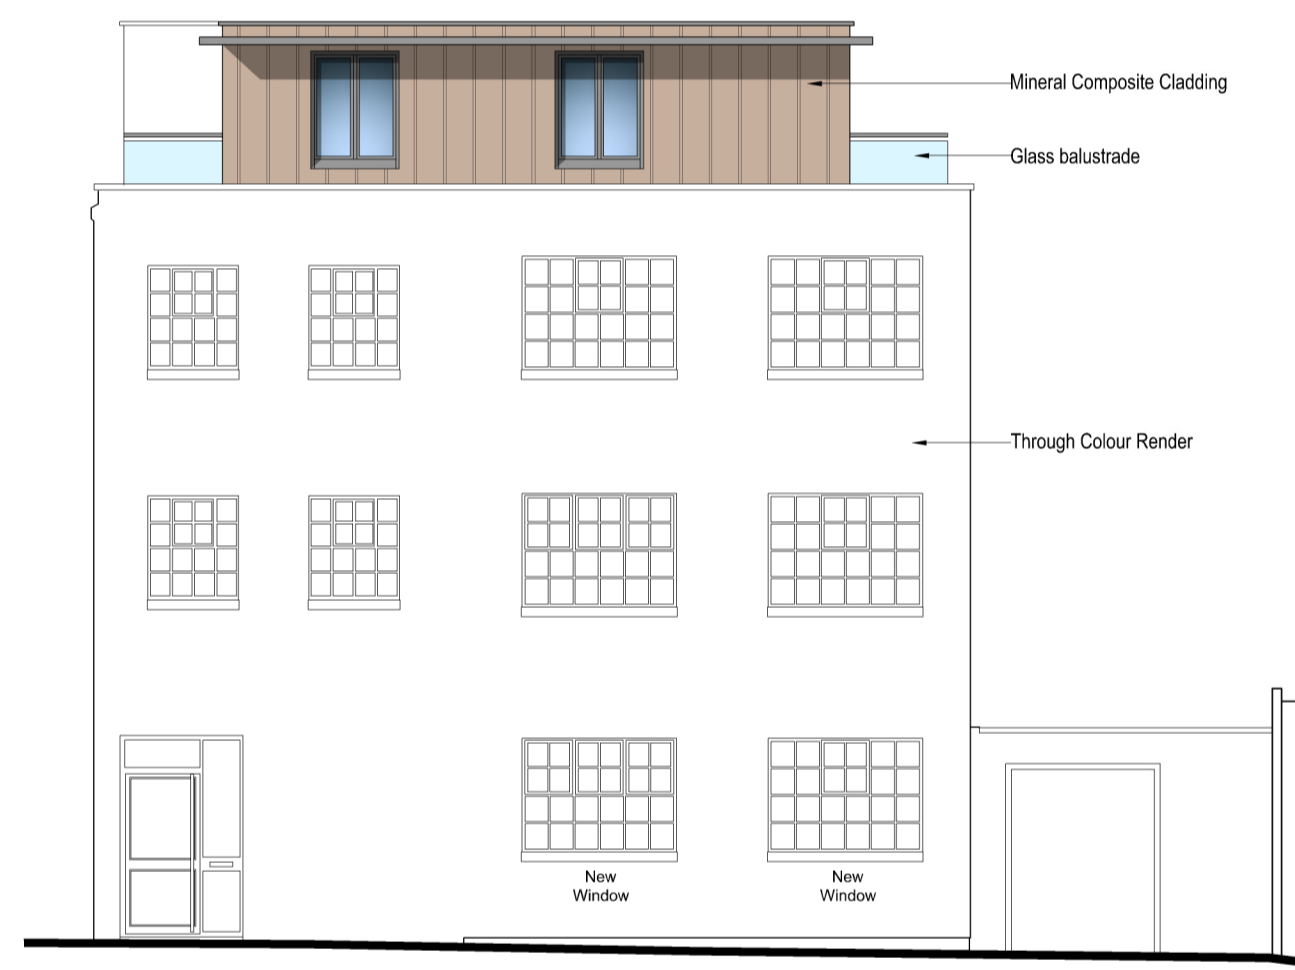

Front Elevation



Rear Elevation

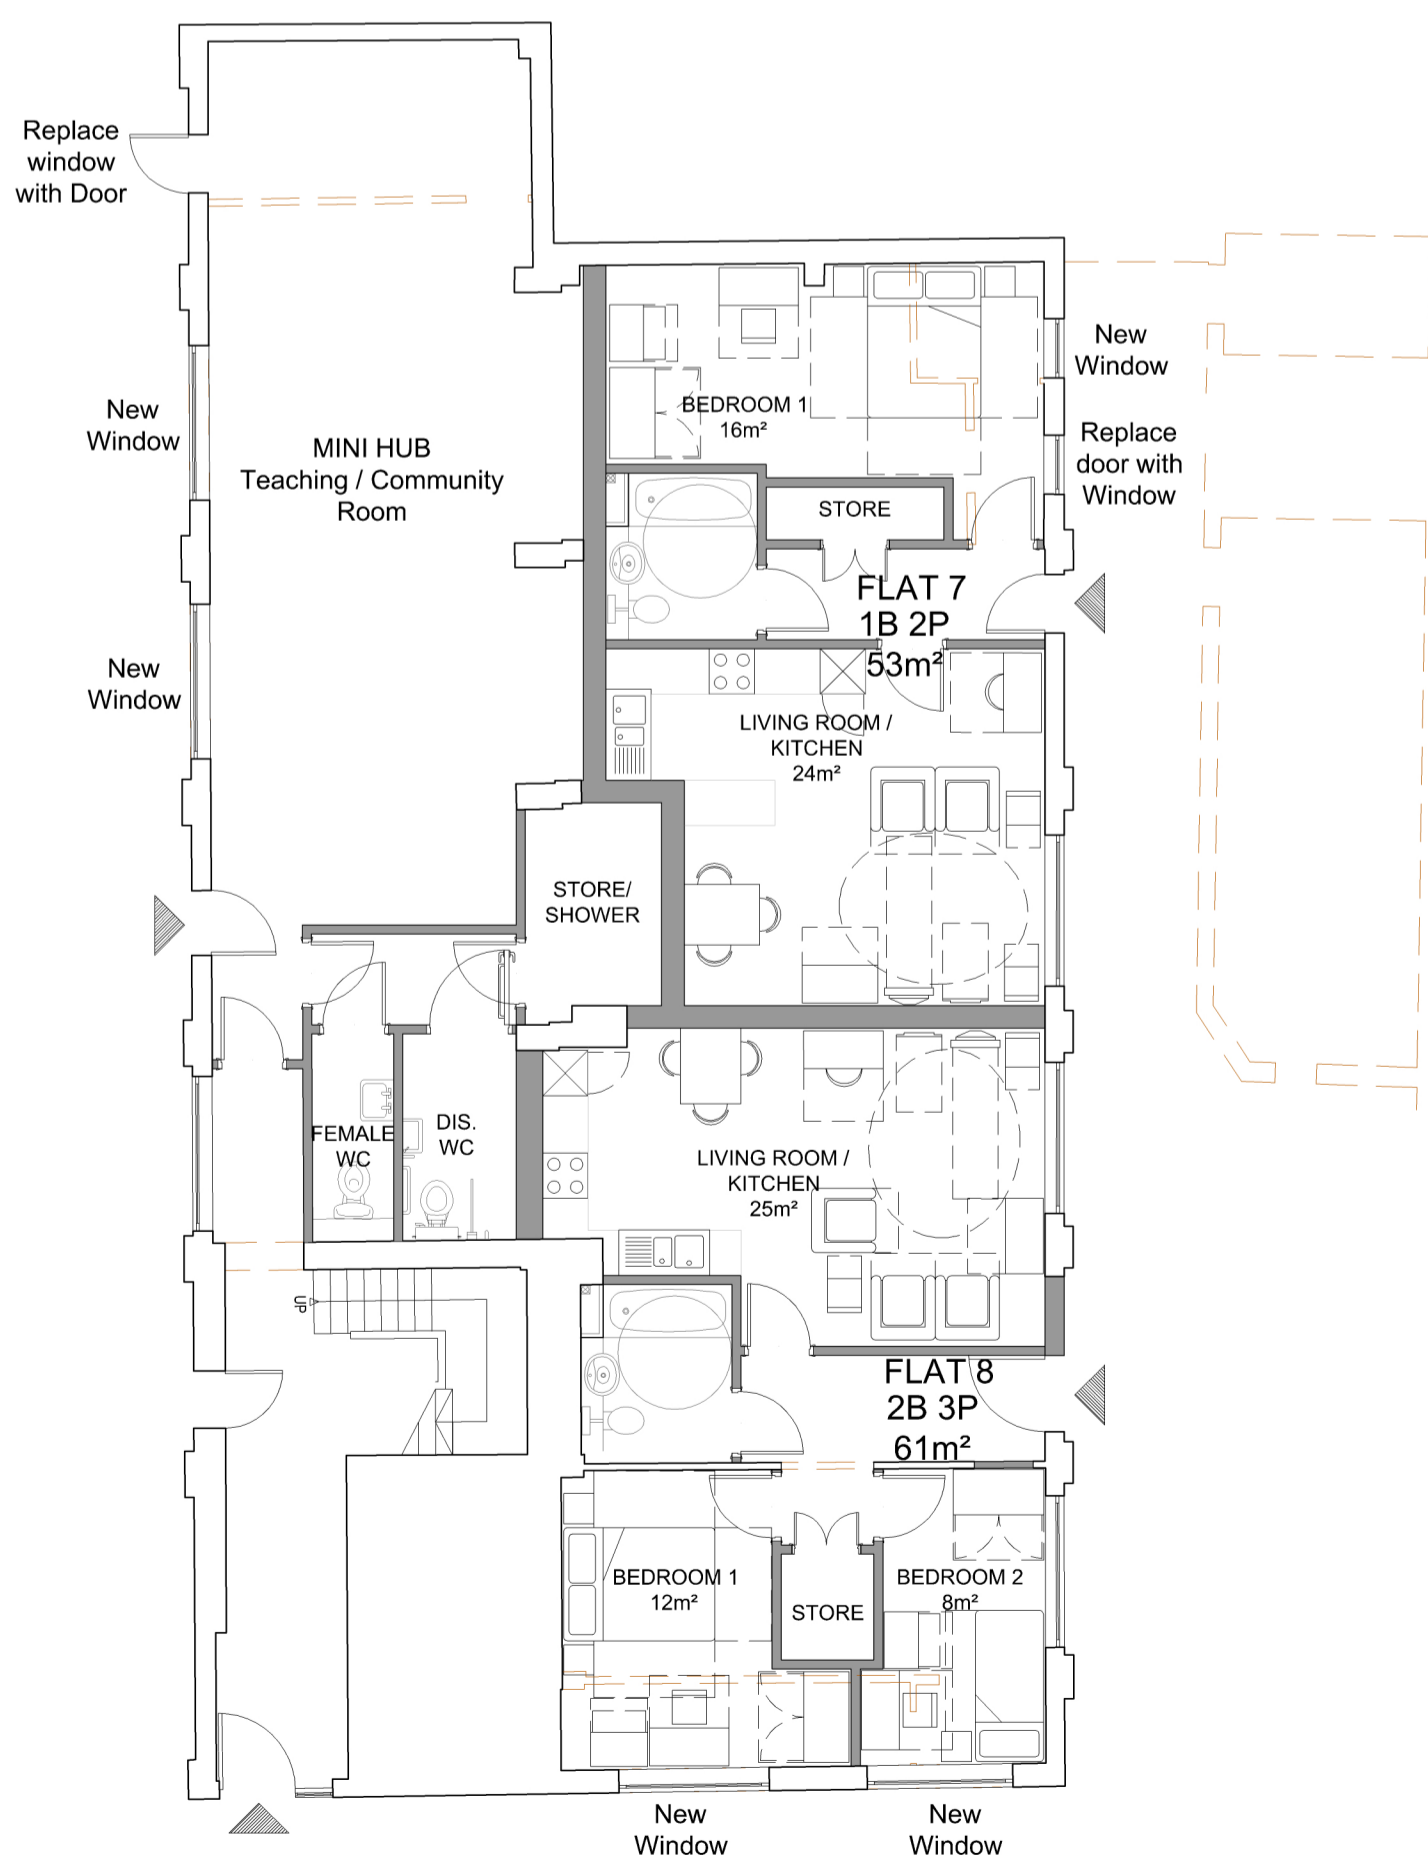

Ground Floor



Right Elevation



Left Elevation